


Installation Guidelines

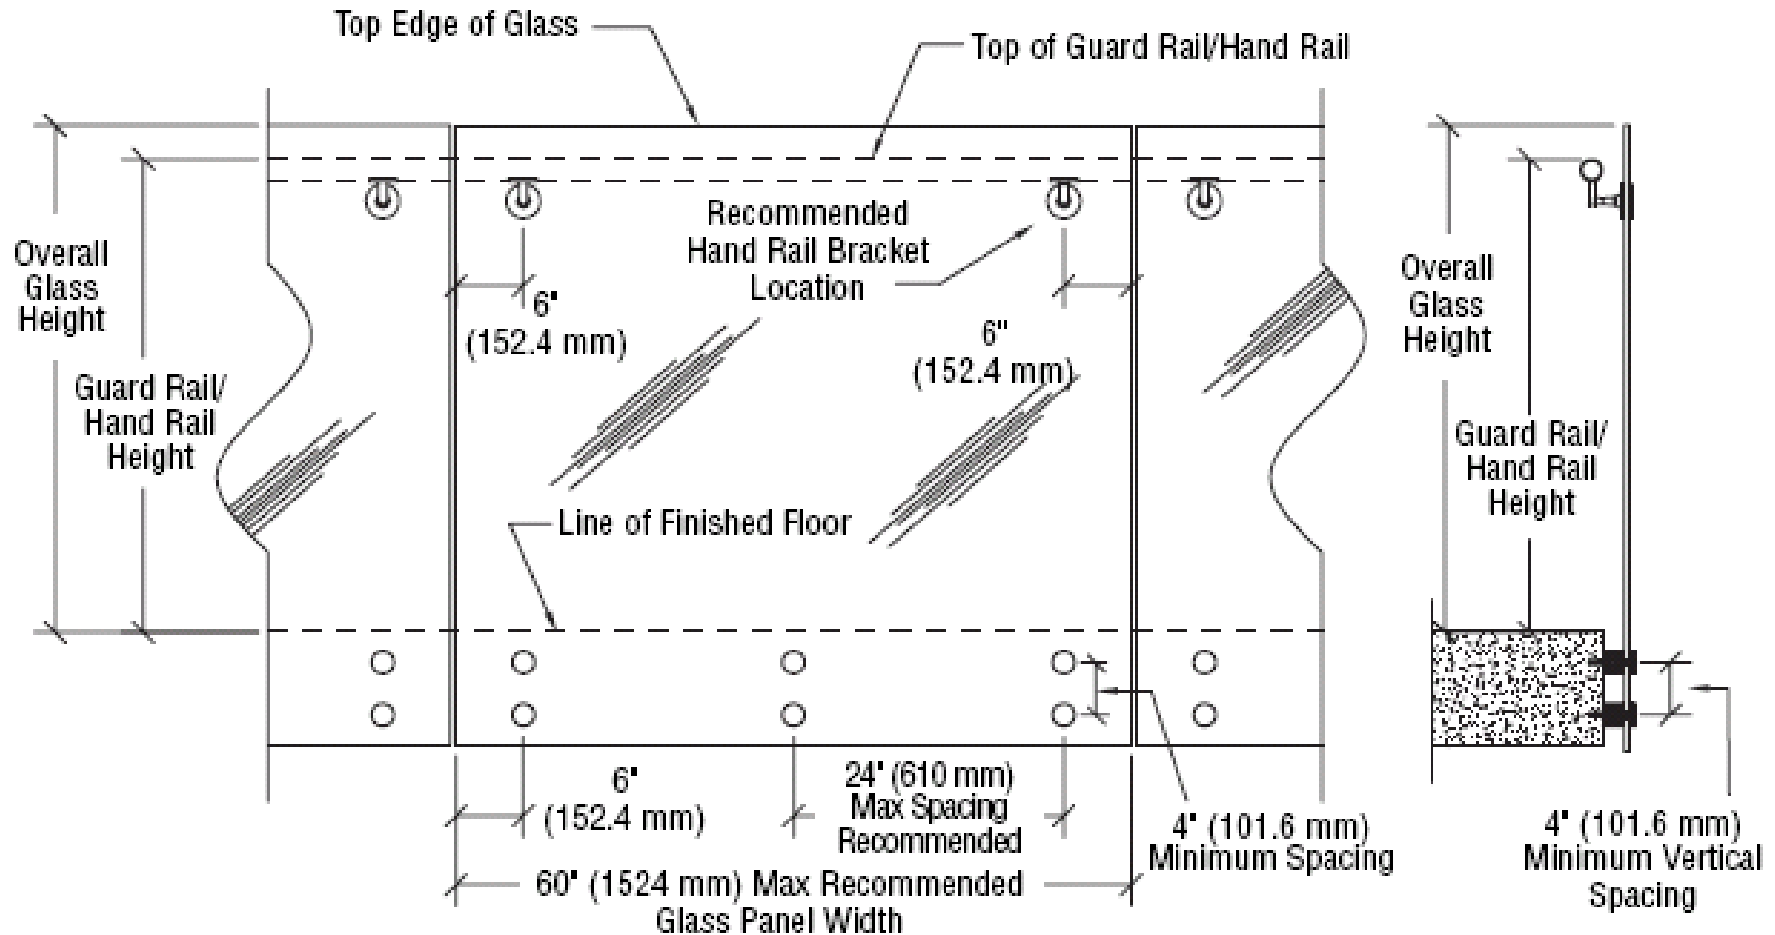

Typical Standoff Glass Rail Elevation

Typical Section View